

MINNESOTA STATE FAIR

Leinie Lodge Bandshell

Built in 1964

Permanent Covered Outdoor Concert Venue

40'w x 25'd x 4'h



Downstage Truss

(12) Ayrton Nando 502 Wash

(1) Chauvet Reve-E3 LED Leko - ASL interpreter


↑
FOH
150ft

Upstage Trusses

(12) Ayrton Nando 502 Wash

(20) Ayrton Rivale Profile

(4) Chauvet Color Strike M

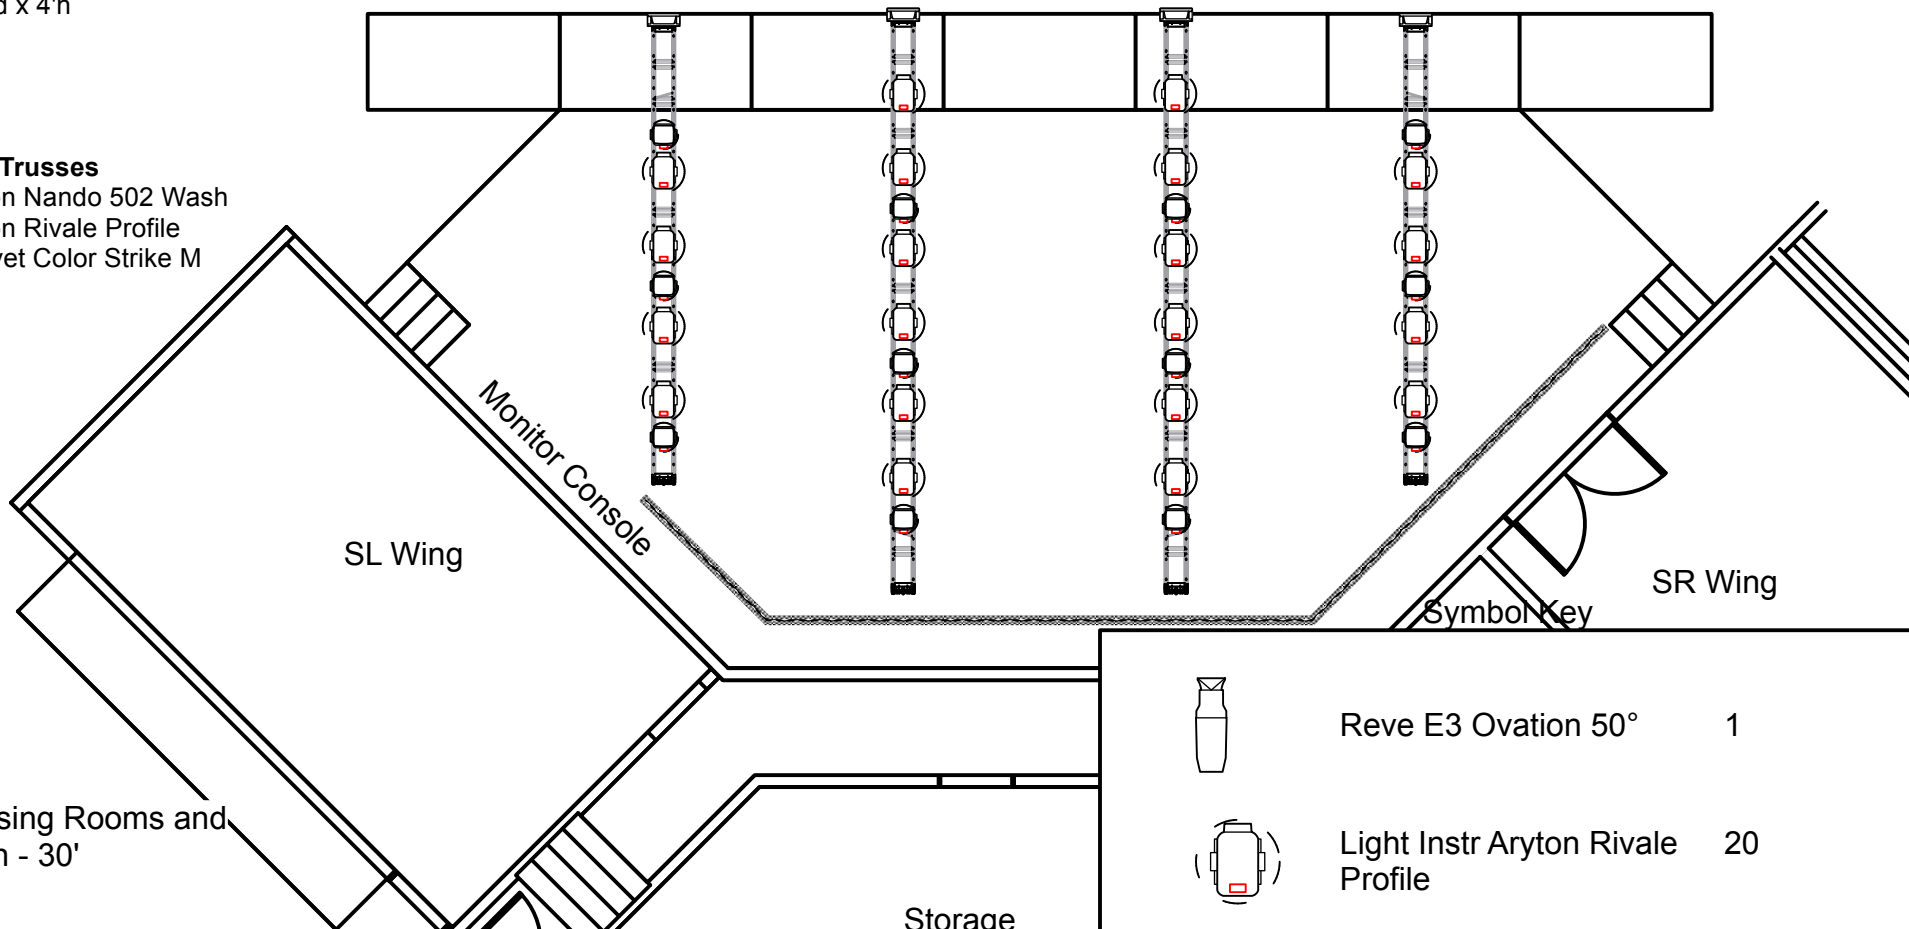

Symbol Key



Reve E3 Ovation 50° 1




Light Instr Ayrton Rivale Profile 20



Ayrton Nando 502 Wash 24




Light Instr Chauvet Color Strike M 4

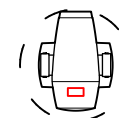

Chauvet Maverick Storm 4 1 Profile

www.allied productions.com

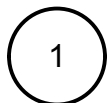

Bandshell 2025

Scale: 1/8" = 1'-0"

<----- Dressing Rooms and
Merch Booth - 30'

Storage